


24" GRAVITY INTERCEPTOR  
(DEPENDING ON WWTF LOCATION)

12" or 16" FORCEMAIN  
(DEPENDING ON WWTF LOCATION)

PUMP STATION  
INTERCEPTORS

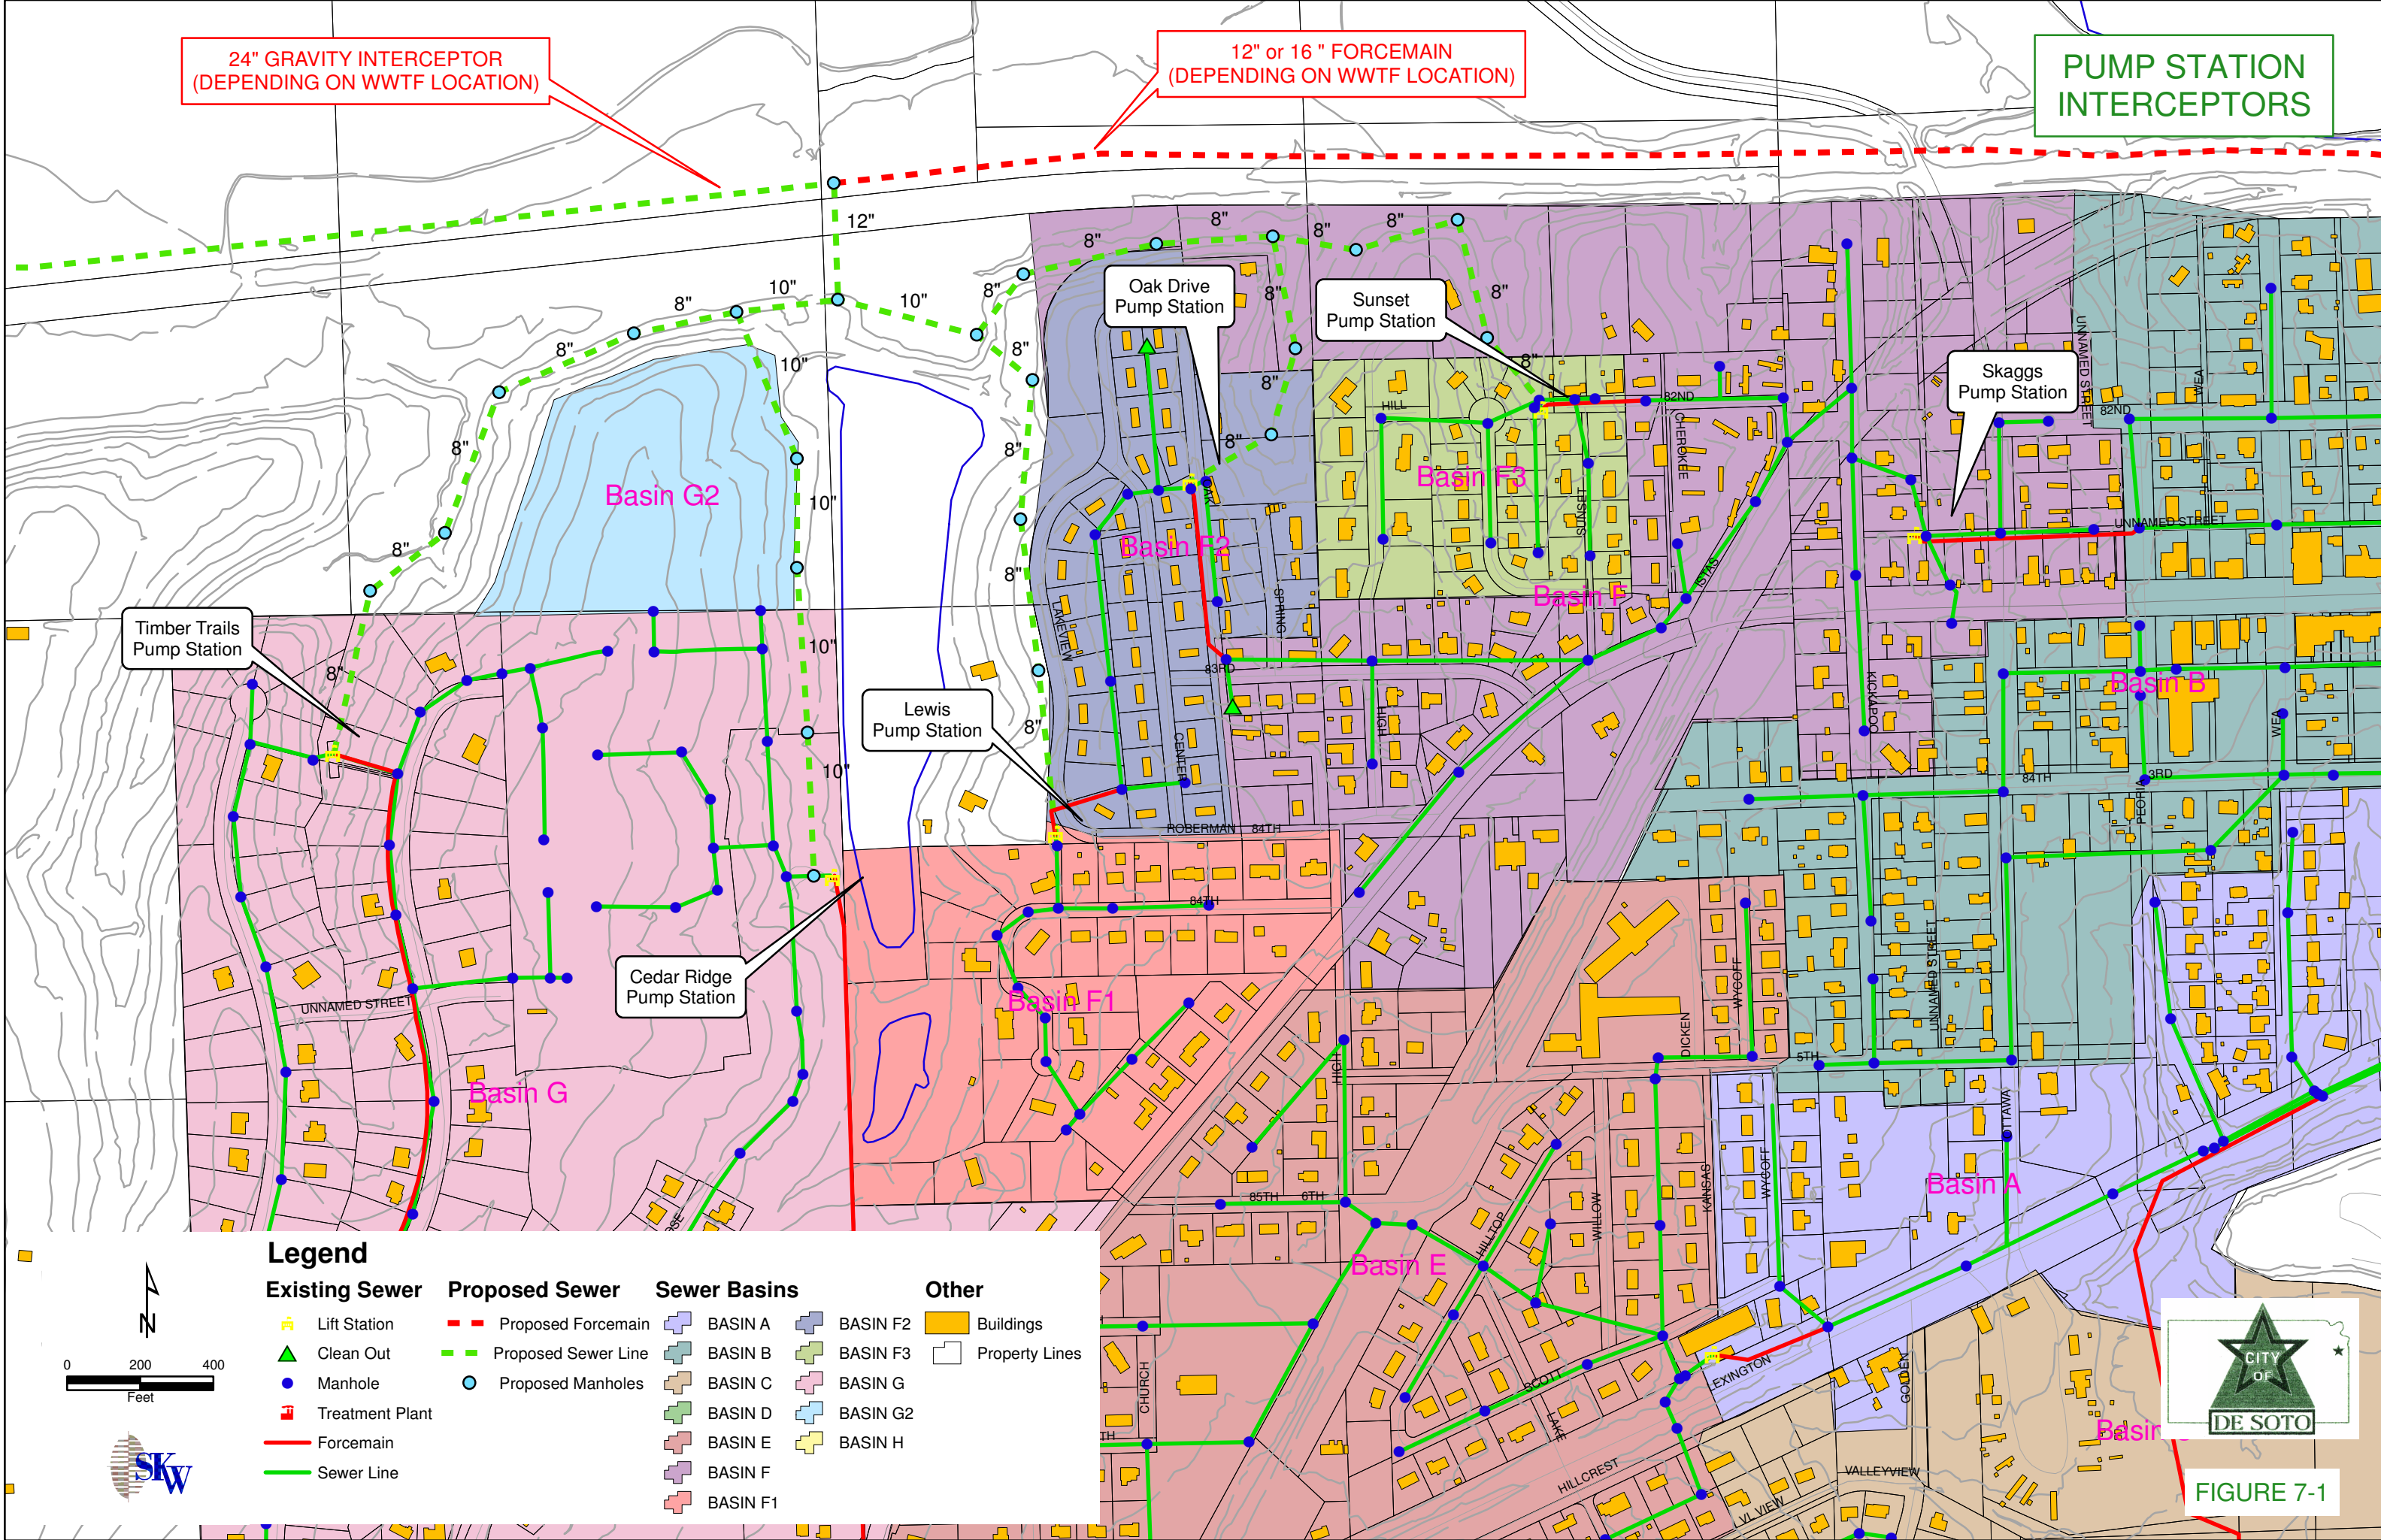

**Legend**

Existing Sewer	Proposed Sewer	Sewer Basins	Other
Lift Station	Proposed Forcemain	BASIN A	Buildings
Clean Out	Proposed Sewer Line	BASIN B	Property Lines
Manhole	Proposed Manholes	BASIN C	
Treatment Plant		BASIN D	
Forcemain		BASIN E	
Sewer Line		BASIN G2	
		BASIN F	
		BASIN F1	
		BASIN F2	
		BASIN F3	
		BASIN G	
		BASIN H	

FIGURE 7-1